


EARTHSOURCE INC. WASTEWATER TREATMENT PLANT

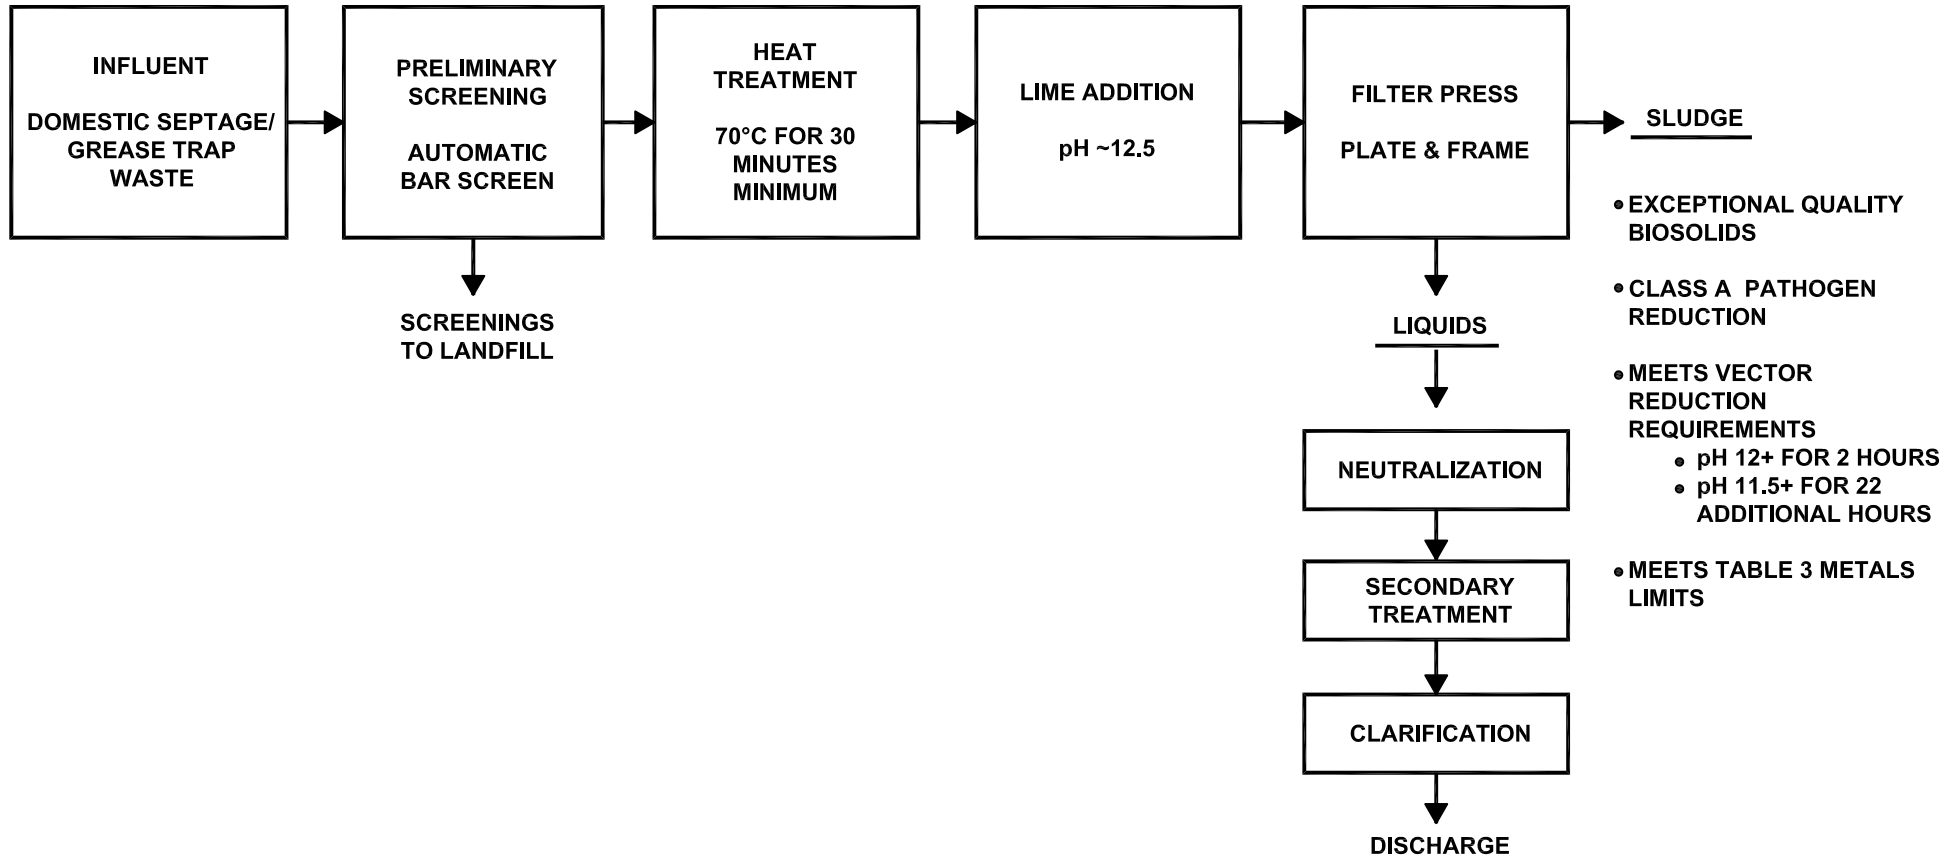

87 Church Street
East Hartford, Connecticut 06108
Phone: (860) 290-9300
Fax: (860) 290-9009

DATE: 11/18/04
DRAWN BY: PPH
REVIEWED BY: RK
APPROVED BY: RK
FILE NO: BLOCK DIAGRAM
JOB NO: BLOCK DIAGRAM

TITLE:
BLOCK DIAGRAM

LOCATION:
RAYNHAM, MASSACHUSETTS

FIGURE:

1